
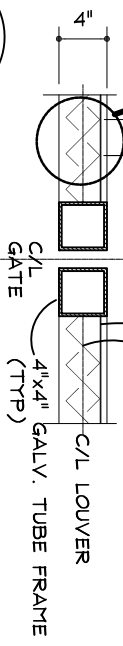


NOTE: ALL METAL TO BE PRIMED/PAINTED.

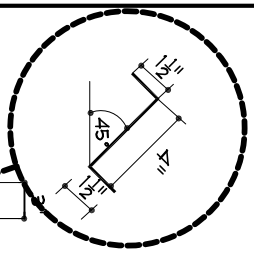


4  
A-2  
LOUVER PLAN DETAIL  
SCALE: 3/4" = 1'-0"


3/16" x 2" GALV. METAL STRAP WELDED TO BACK OF LOUVERS

2" SHAPED, 1/6 GA. GALV. BREAK METAL LOUVER WELDED TO METAL FRAME (TYP)

C/L LOUVER  
C/L GATE  
4"x4" GALV. TUBE FRAME


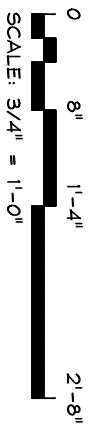


- NOTES:
1. PROVIDE HOLE IN CONCRETE TO SECURE CANE BOLTS.
  2. LOCATE COLUMNS AS NECESSARY FOR OUTSWINGING GATES.
  3. \*\* FOR MECHANICAL AND ELECTRICAL YARDS, THE OPENING DIMENSION SHOWN SHALL VARY AS NEEDED FOR ACCESSING SPECIFIC EQUIPMENT.

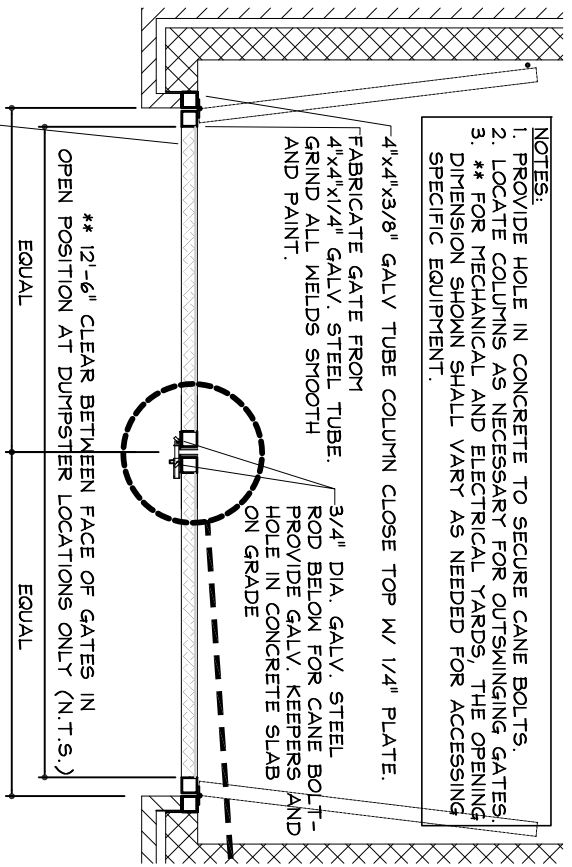

LOUVERED GATE, PAINTED.  
SEE DETAIL 4/A-2

1  
A-2  
GATE SECTION  
SCALE: 1/4" = 1'-0"

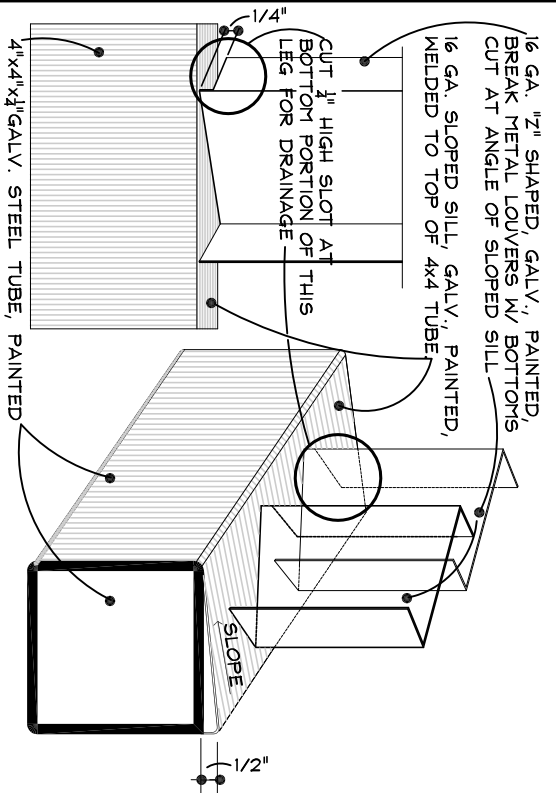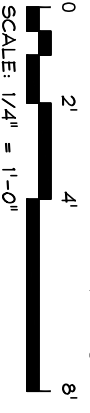

ELEVATION ISOMETRIC


3  
A-2  
LOUVER DETAILS  
NO SCALE

1/6 GA. "2" SHAPED, GALV., PAINTED, BREAK METAL LOUVERS W/ BOTTOMS, CUT AT ANGLE OF SLOPED SILL



1/6 GA. SLOPED SILL, GALV., PAINTED, WELDED TO TOP OF 4x4 TUBE

CUT 1/4" HIGH SLOT AT BOTTOM PORTION OF THIS LEG FOR DRAINAGE

4"x4"x3/8" GALV. STEEL TUBE, PAINTED

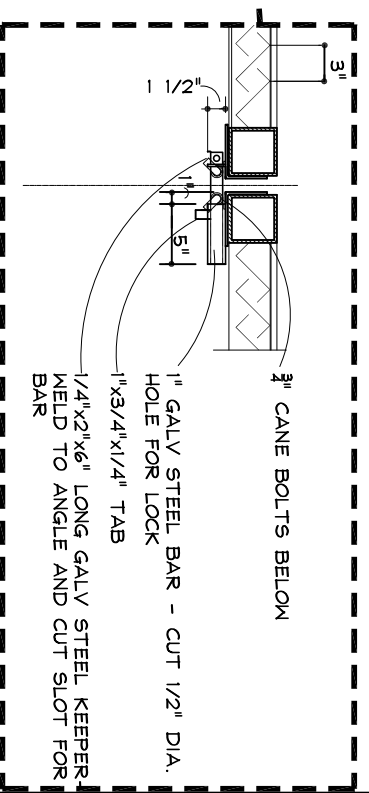

2  
A-2  
LATCH DETAIL  
SCALE: 3/4" = 1'-0"

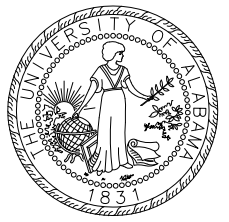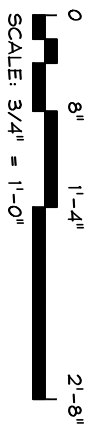

Sheet Title: DUMPSTER GATE SECTION / DETAIL

Project: CONSTRUCTION ADMINISTRATION DESIGN GUIDELINES

THE UNIVERSITY OF ALABAMA

FACILITIES PLANNING DEPARTMENT  
1205 10th Street  
Tuscaloosa, AL 35401  
PHONE: (205) 348-3152  
FAX: (205) 348-1558

Issue date: 4/24/12  
rev 6/21/12  
9/10/12

CSI division: 5  
2 of 2