
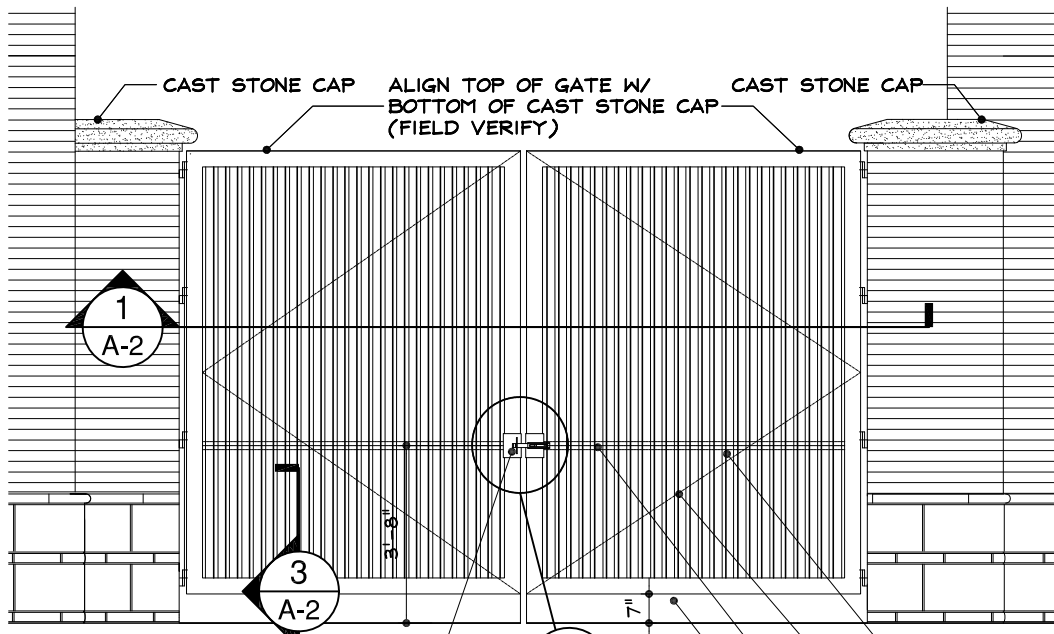


1 LATCH ELEVATION
A-1 SCALE: 3/8" = 1'-0"

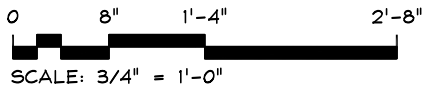


GALV. STEEL SLIDING GATE LATCH

- FABRICATED GALV. METAL GATE, PAINTED
- "Z" 16 GA. GALV. BREAK METAL LOUVER WELDED TO METAL FRAME. CUT BOTTOM TO MATCH SLOPED SILL
- 3/16" x 2" GALV. METAL STRAP, BEYOND (WELDED TO BACK OF LOUVERS)
- SLOPED SILL W/ SLOTTED LEG FOR DRAINAGE. SEE DETAIL 3/A-2.


GATE ELEVATION

SCALE: 1/4" = 1'-0"

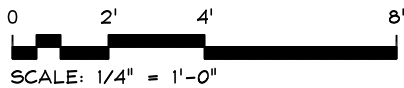

NOTE: COLOR OF GATE, HARDWARE, AND SUPPORTS TO BE BLACK.

REVISED: 6/21/12
9/10/12

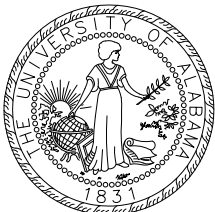

THE UNIVERSITY OF ALABAMA

FACILITIES PLANNING DEPARTMENT
1205 14th Street Tuscaloosa, AL 35401
PHONE: (205) 348-6158 FAX: (205) 348-1588

Sheet Title:

DUMPSTER GATE ELEVATION

issue date:

4/24/12

Project:

CONSTRUCTION ADMINISTRATION DESIGN GUIDELINES

CSI division:

5

1 of 2