



Section 4: Standard Drawings

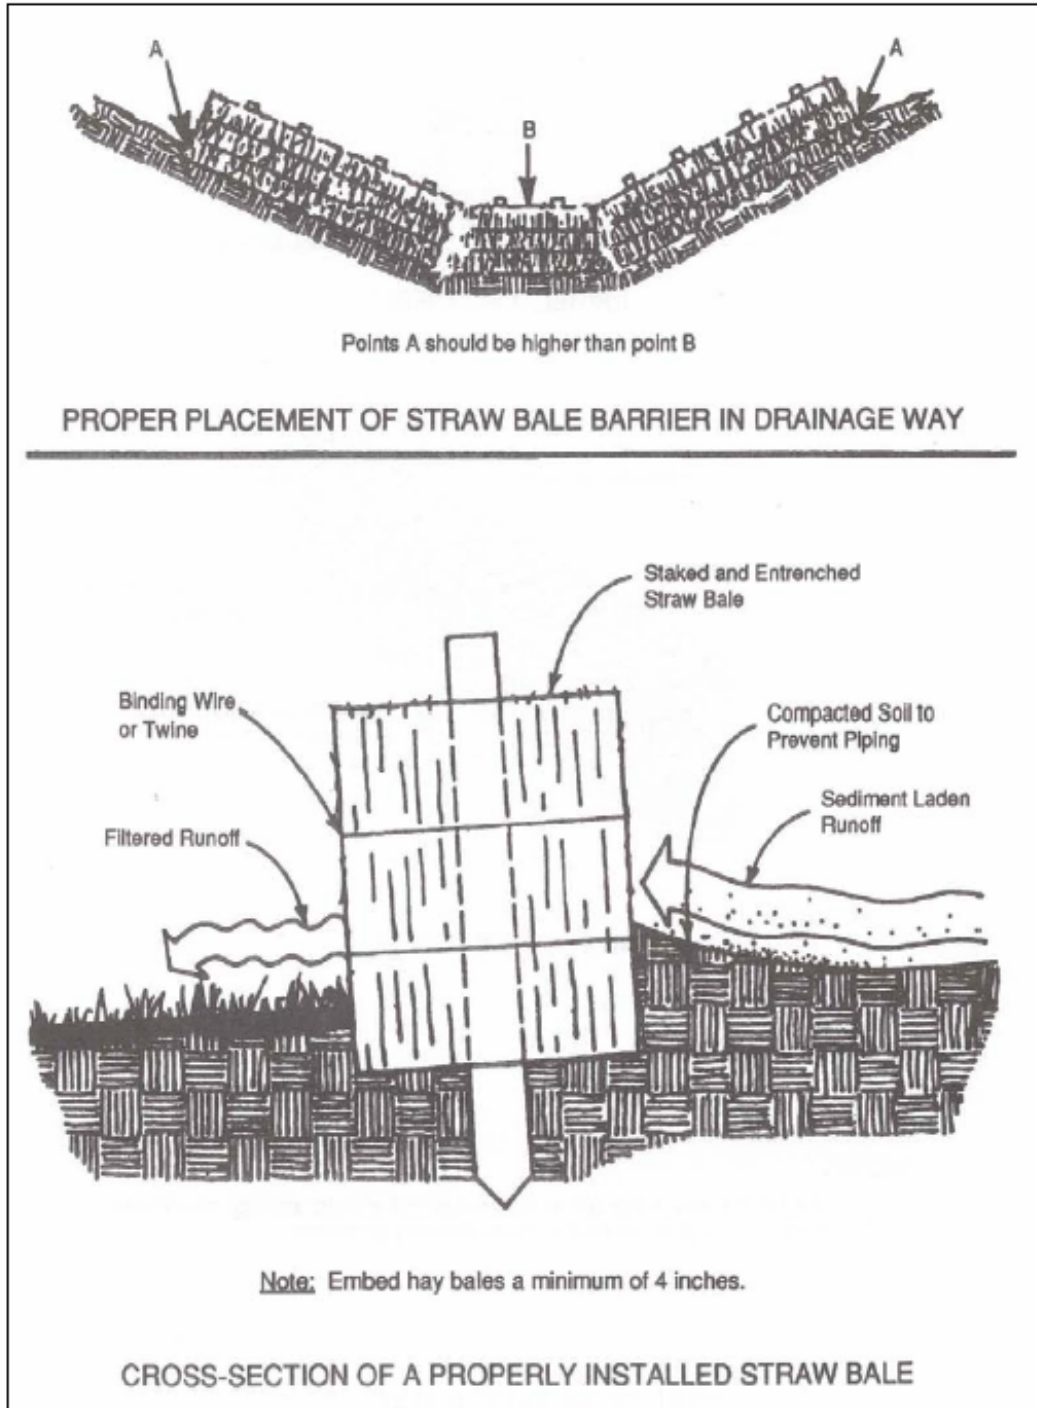


Figure SST-1 Placement of Straw Bale