



Section 4: Standard Drawings

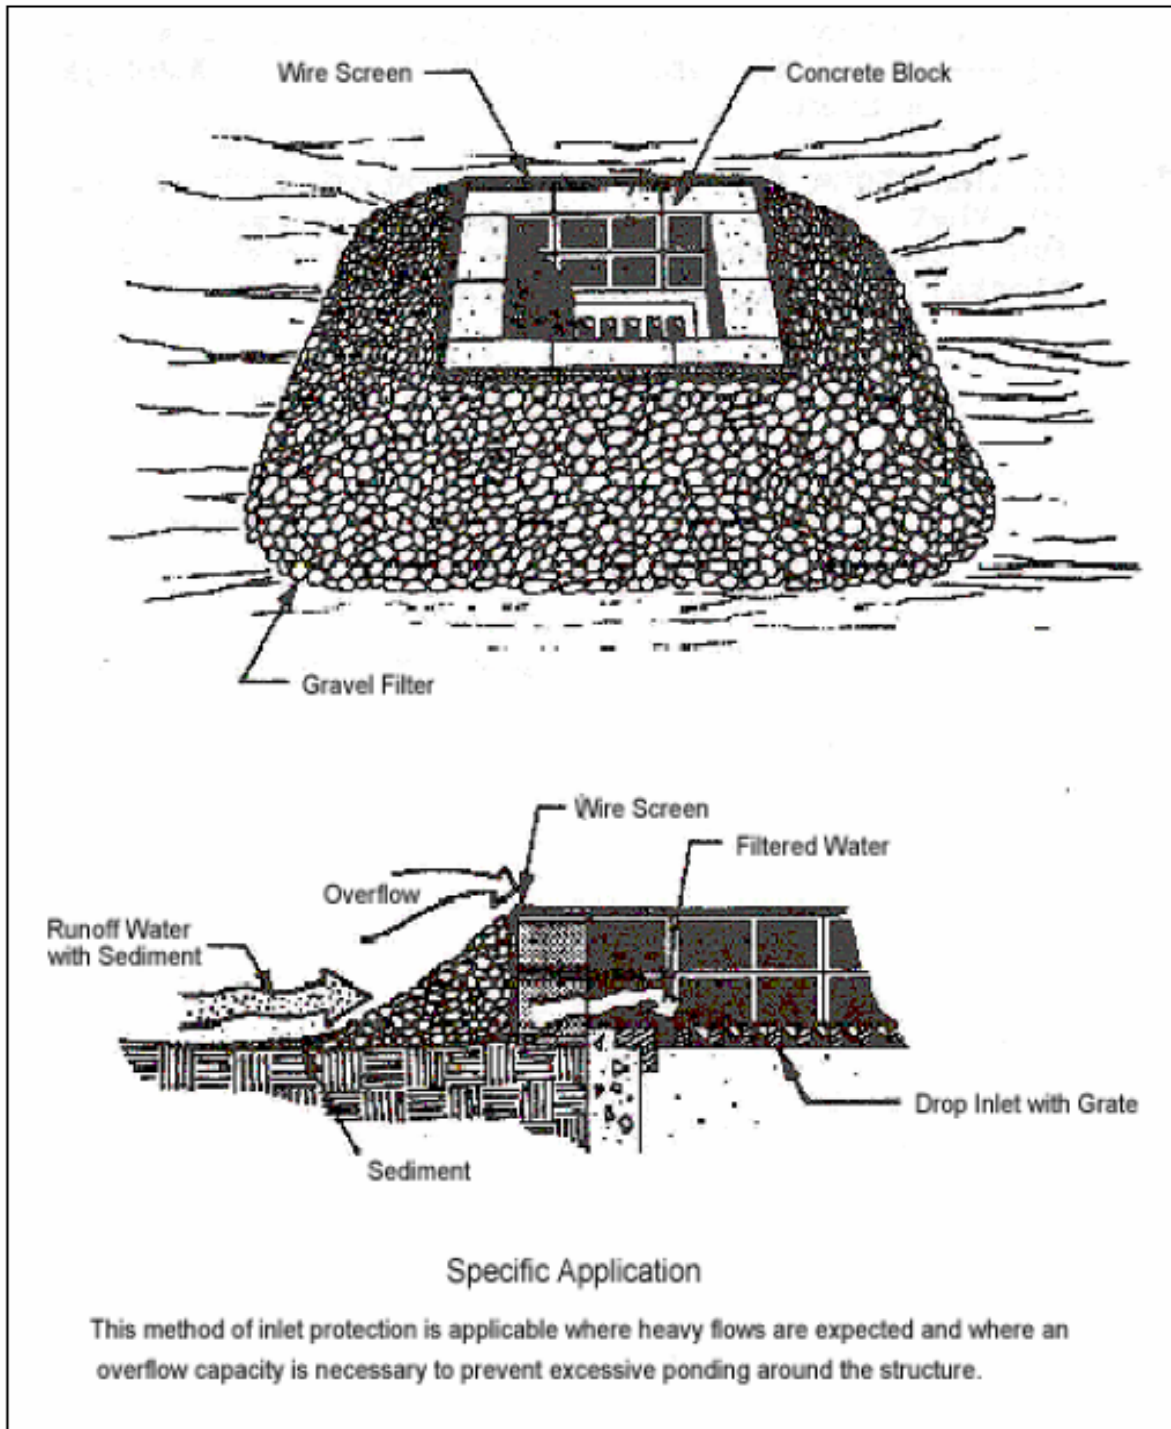


Figure BIP-1 Typical Details of Block and Gravel Inlet Protection