



Section 4: Standard Drawings

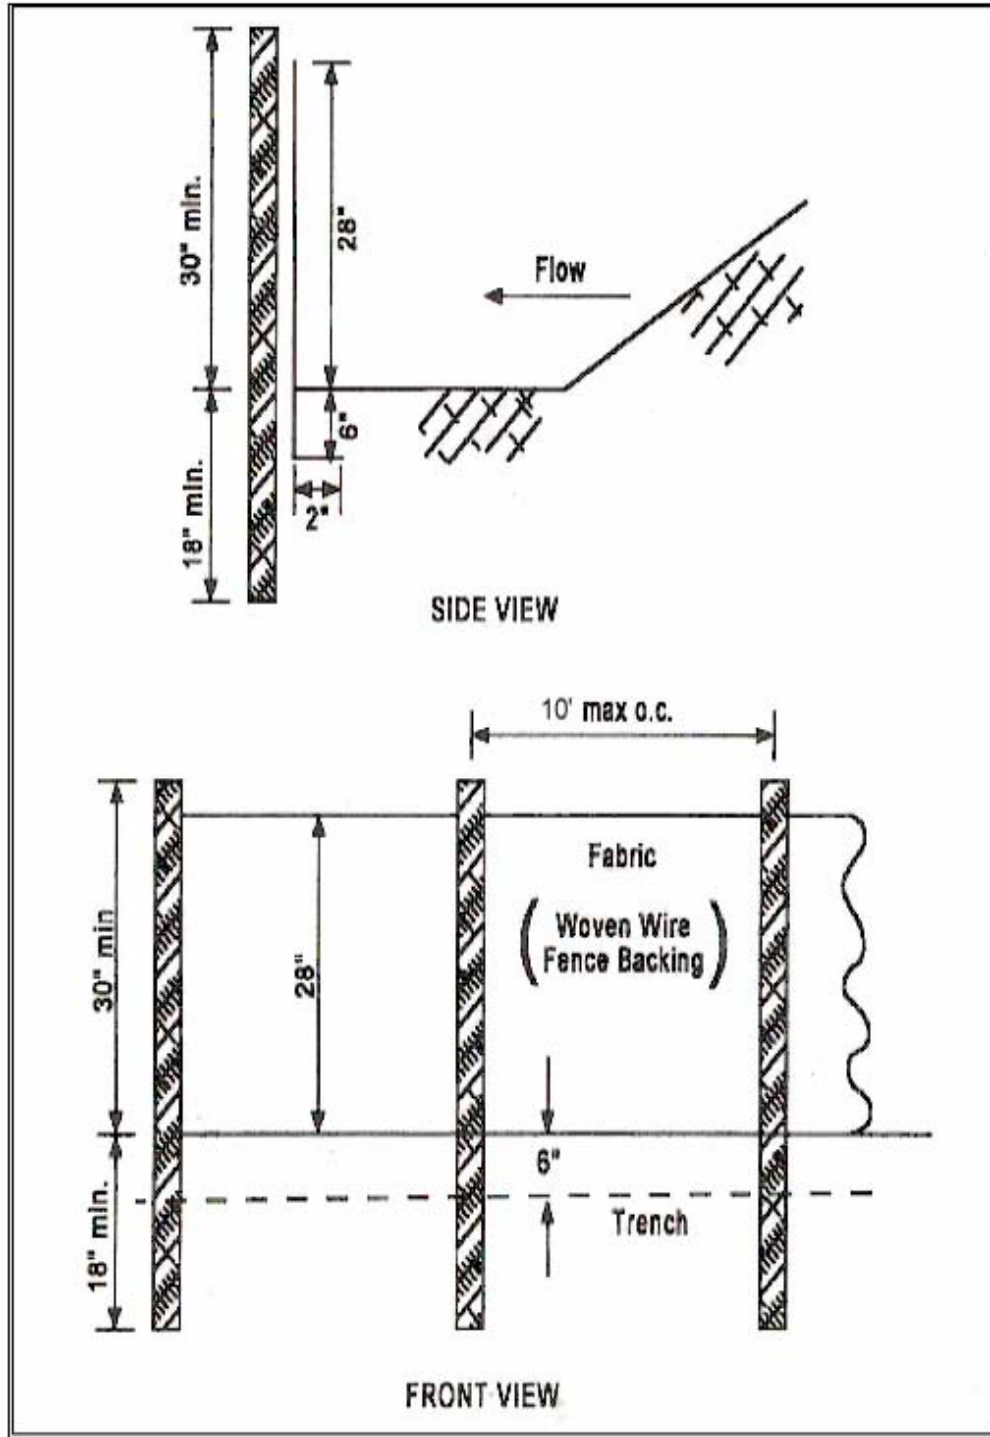


Figure SB-1 Silt Fence-Type A