



Section 4: Standard Drawings

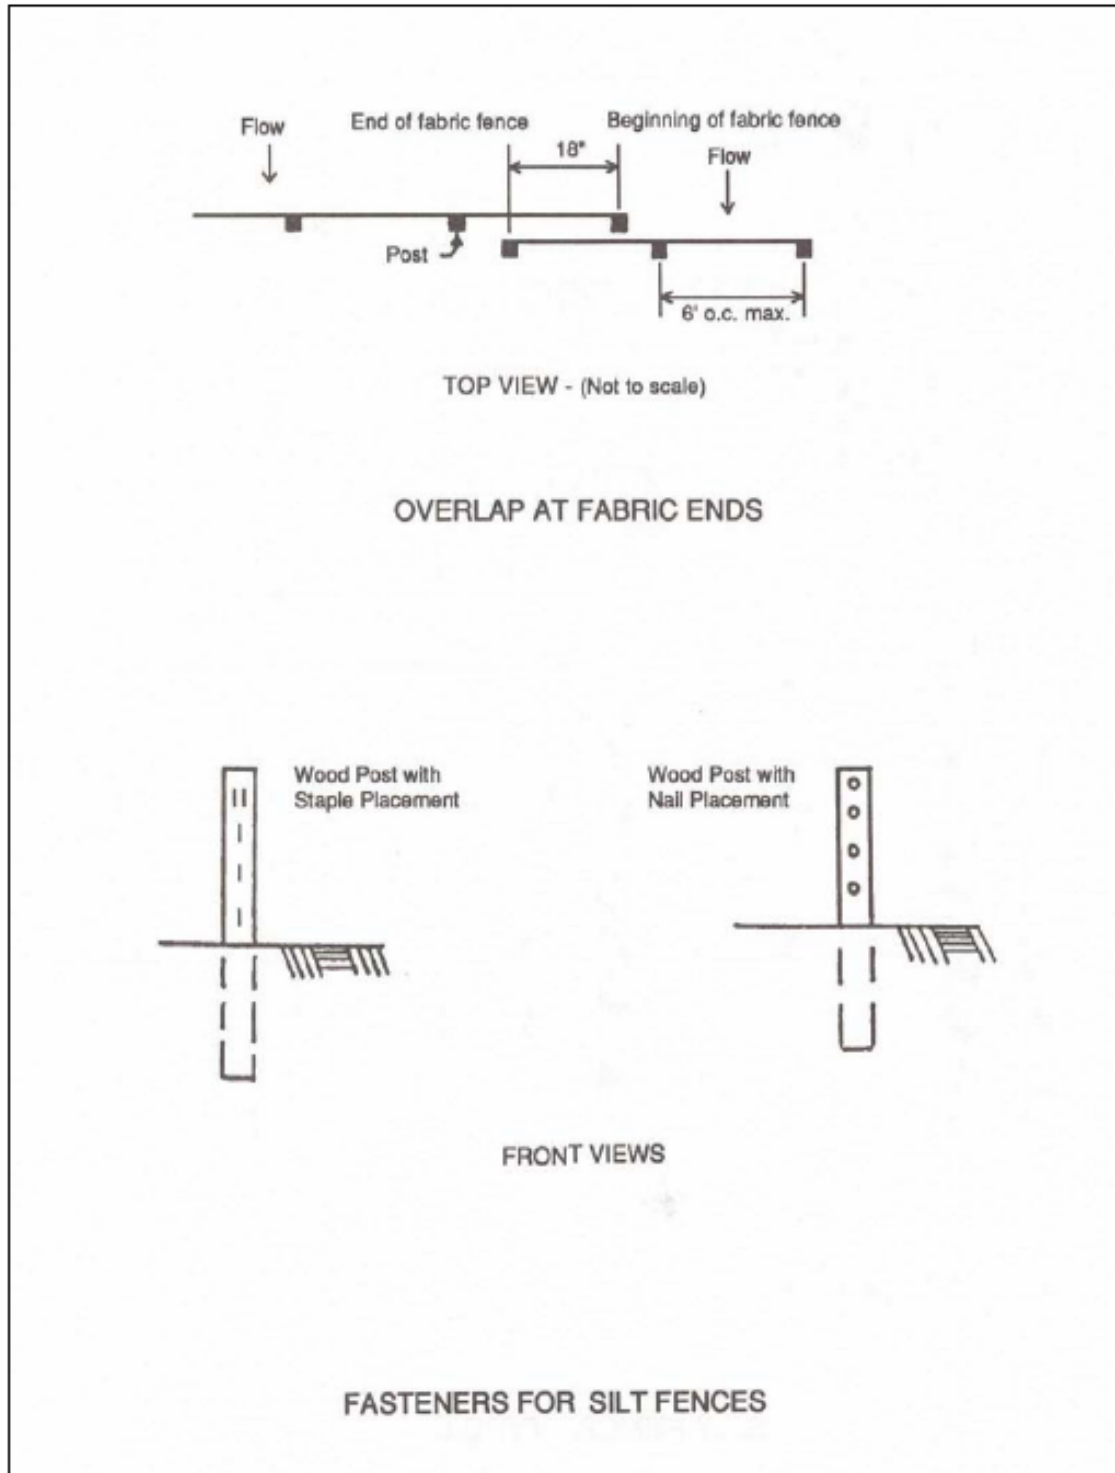


Figure SB-4 Silt Fence Installation Details